


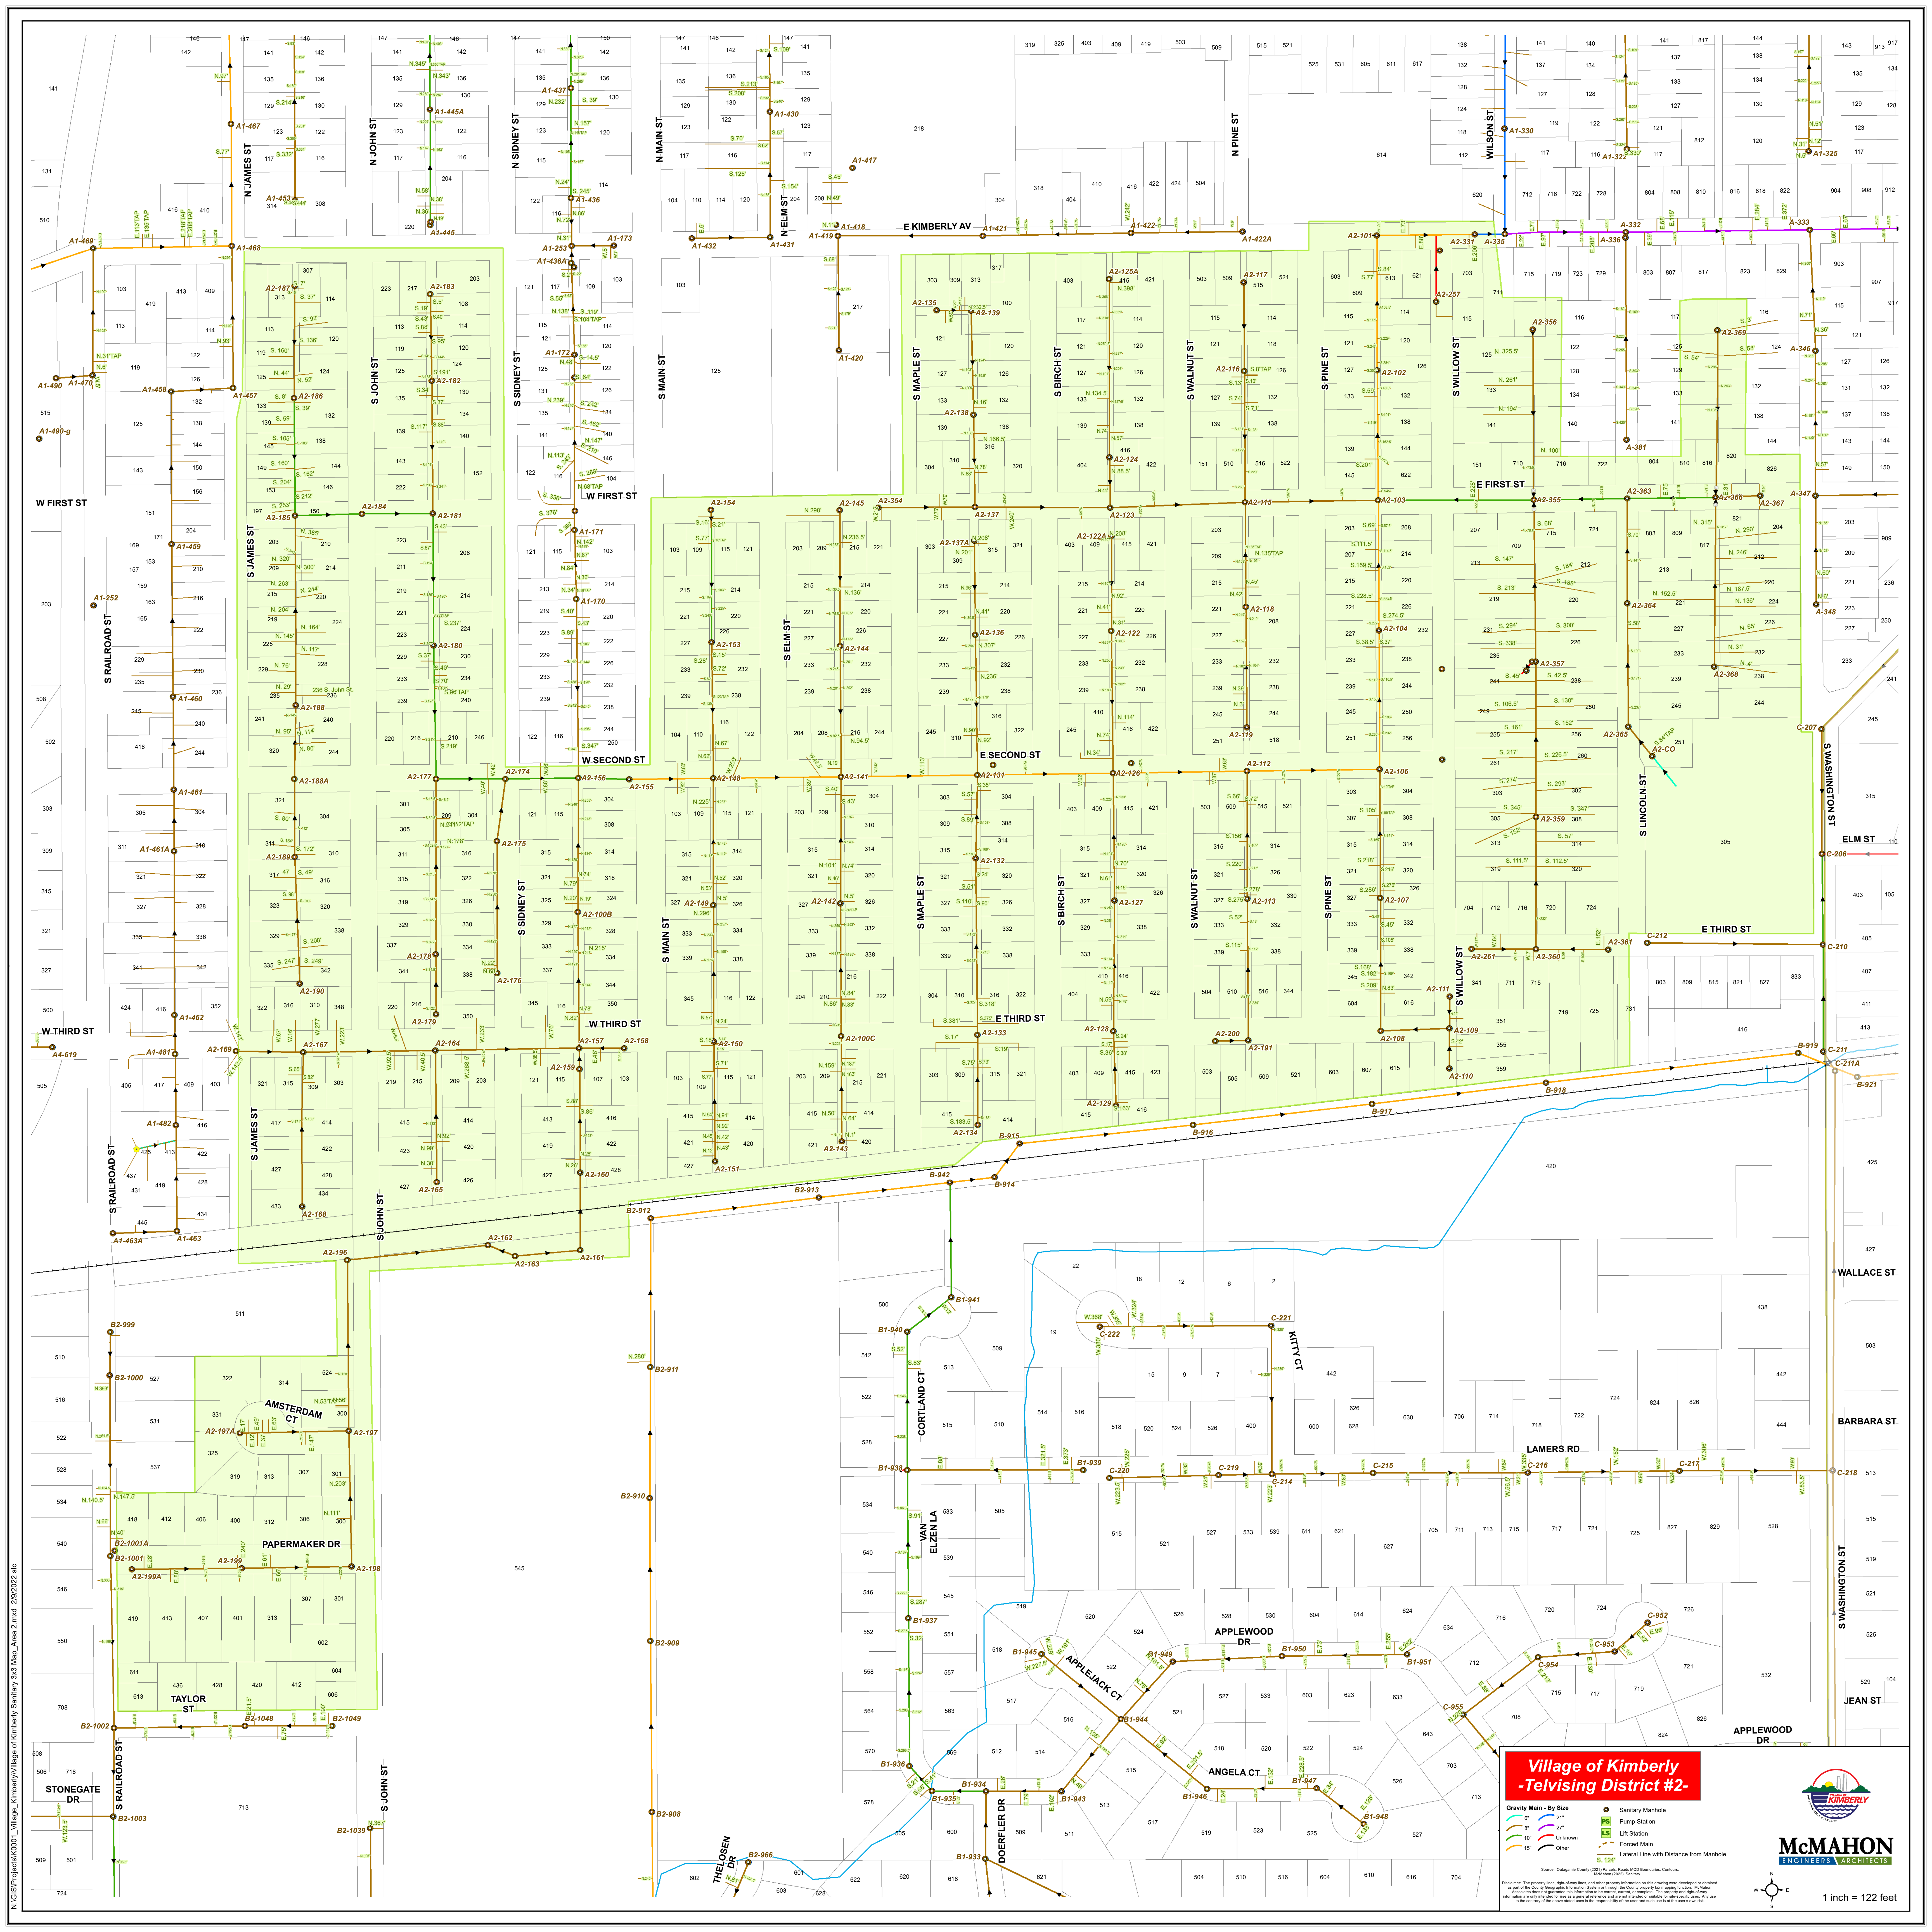

Village of Kimberly -Telvising District #2-

- Gravity Main - By Size
 - 21"
 - 18"
 - 15"
 - 12"
 - 10"
 - 8"
 - 6"
 - 4"
 - 3"
 - 2"
 - 1"
 - Other
- Sanitary Manhole
- Pump Station
- Lift Station
- Forced Main
- Lateral Line with Distance from Manhole



McMAHON
ENGINEERS ARCHITECTS

1 inch = 122 feet